


Wellington Square



MARKET MAP

▶ HWY 102 & MAIN STREET | BENTONVILLE, AR

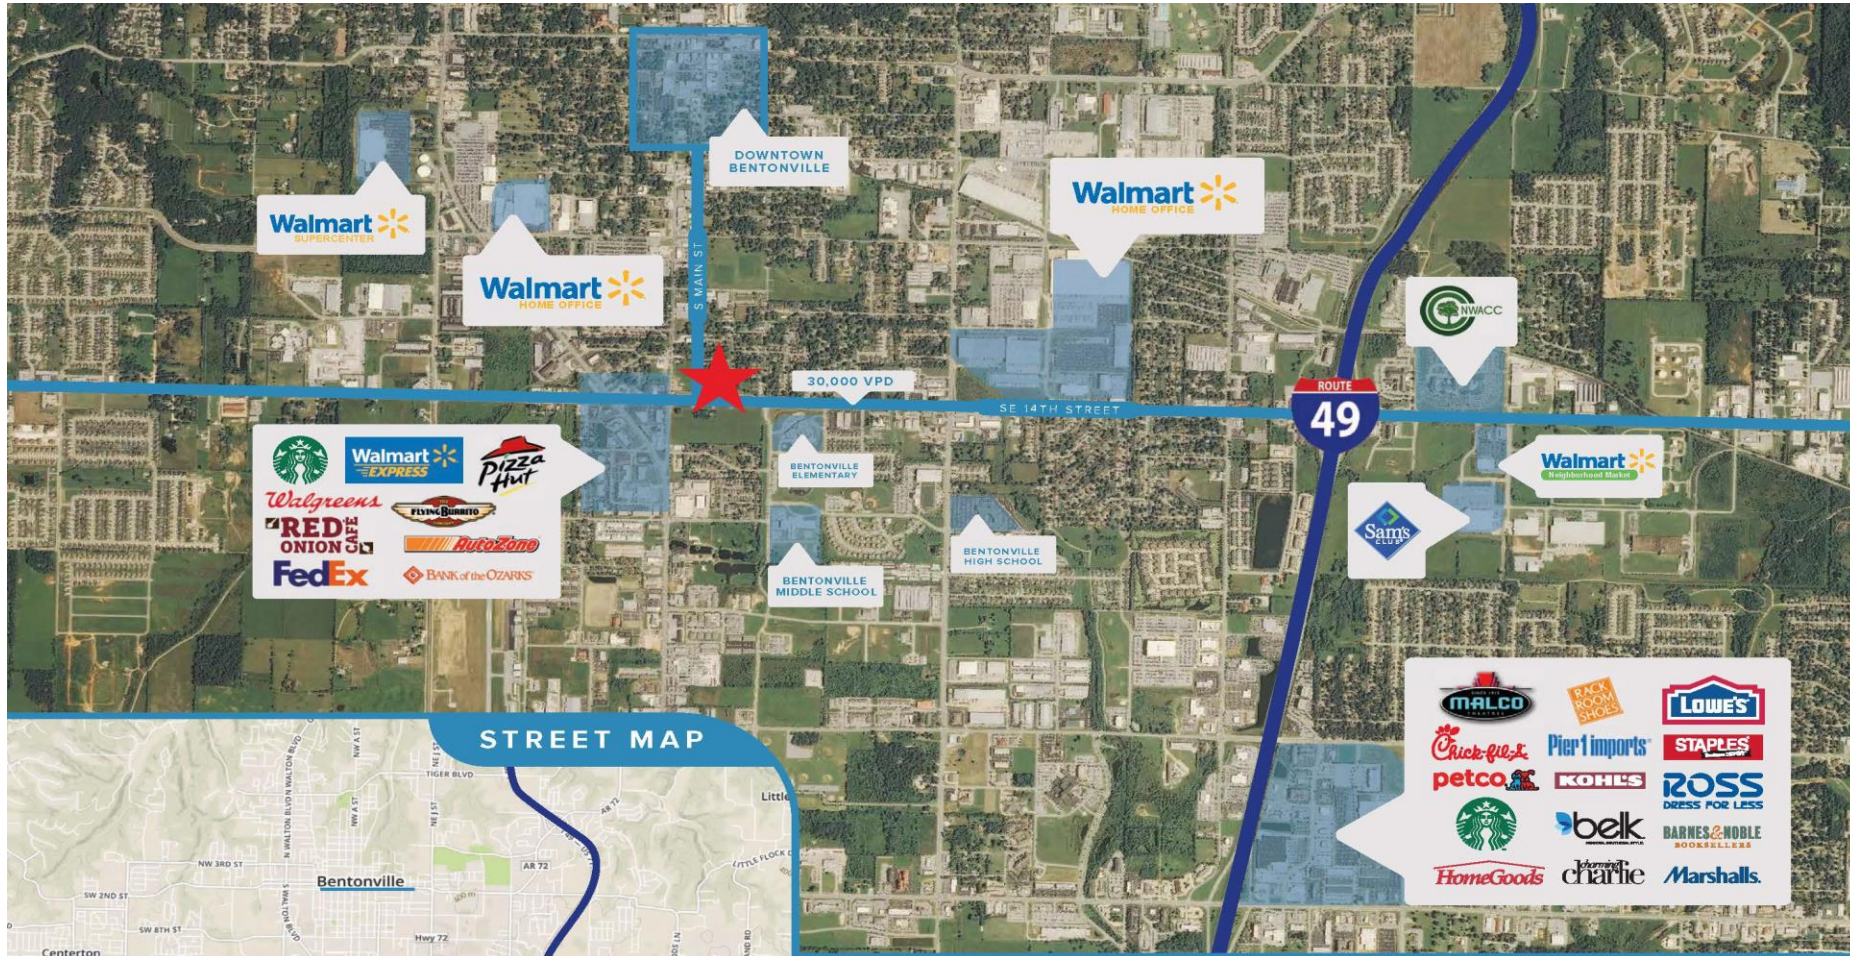

Barber

7-Mobile

Yogurt

Juice

Yoga

Juice

TAX


Framing

Law office

100
Wilmington
FOR LEASE
910-932-4200
TENANT
TENANT
TENANT
TENANT
TENANT
TENANT

 - Available

SOUTH MAIN BENTONVILLE LLC
SW A ST
BENTONVILLE, AR 72712
APN: 01-04666-000

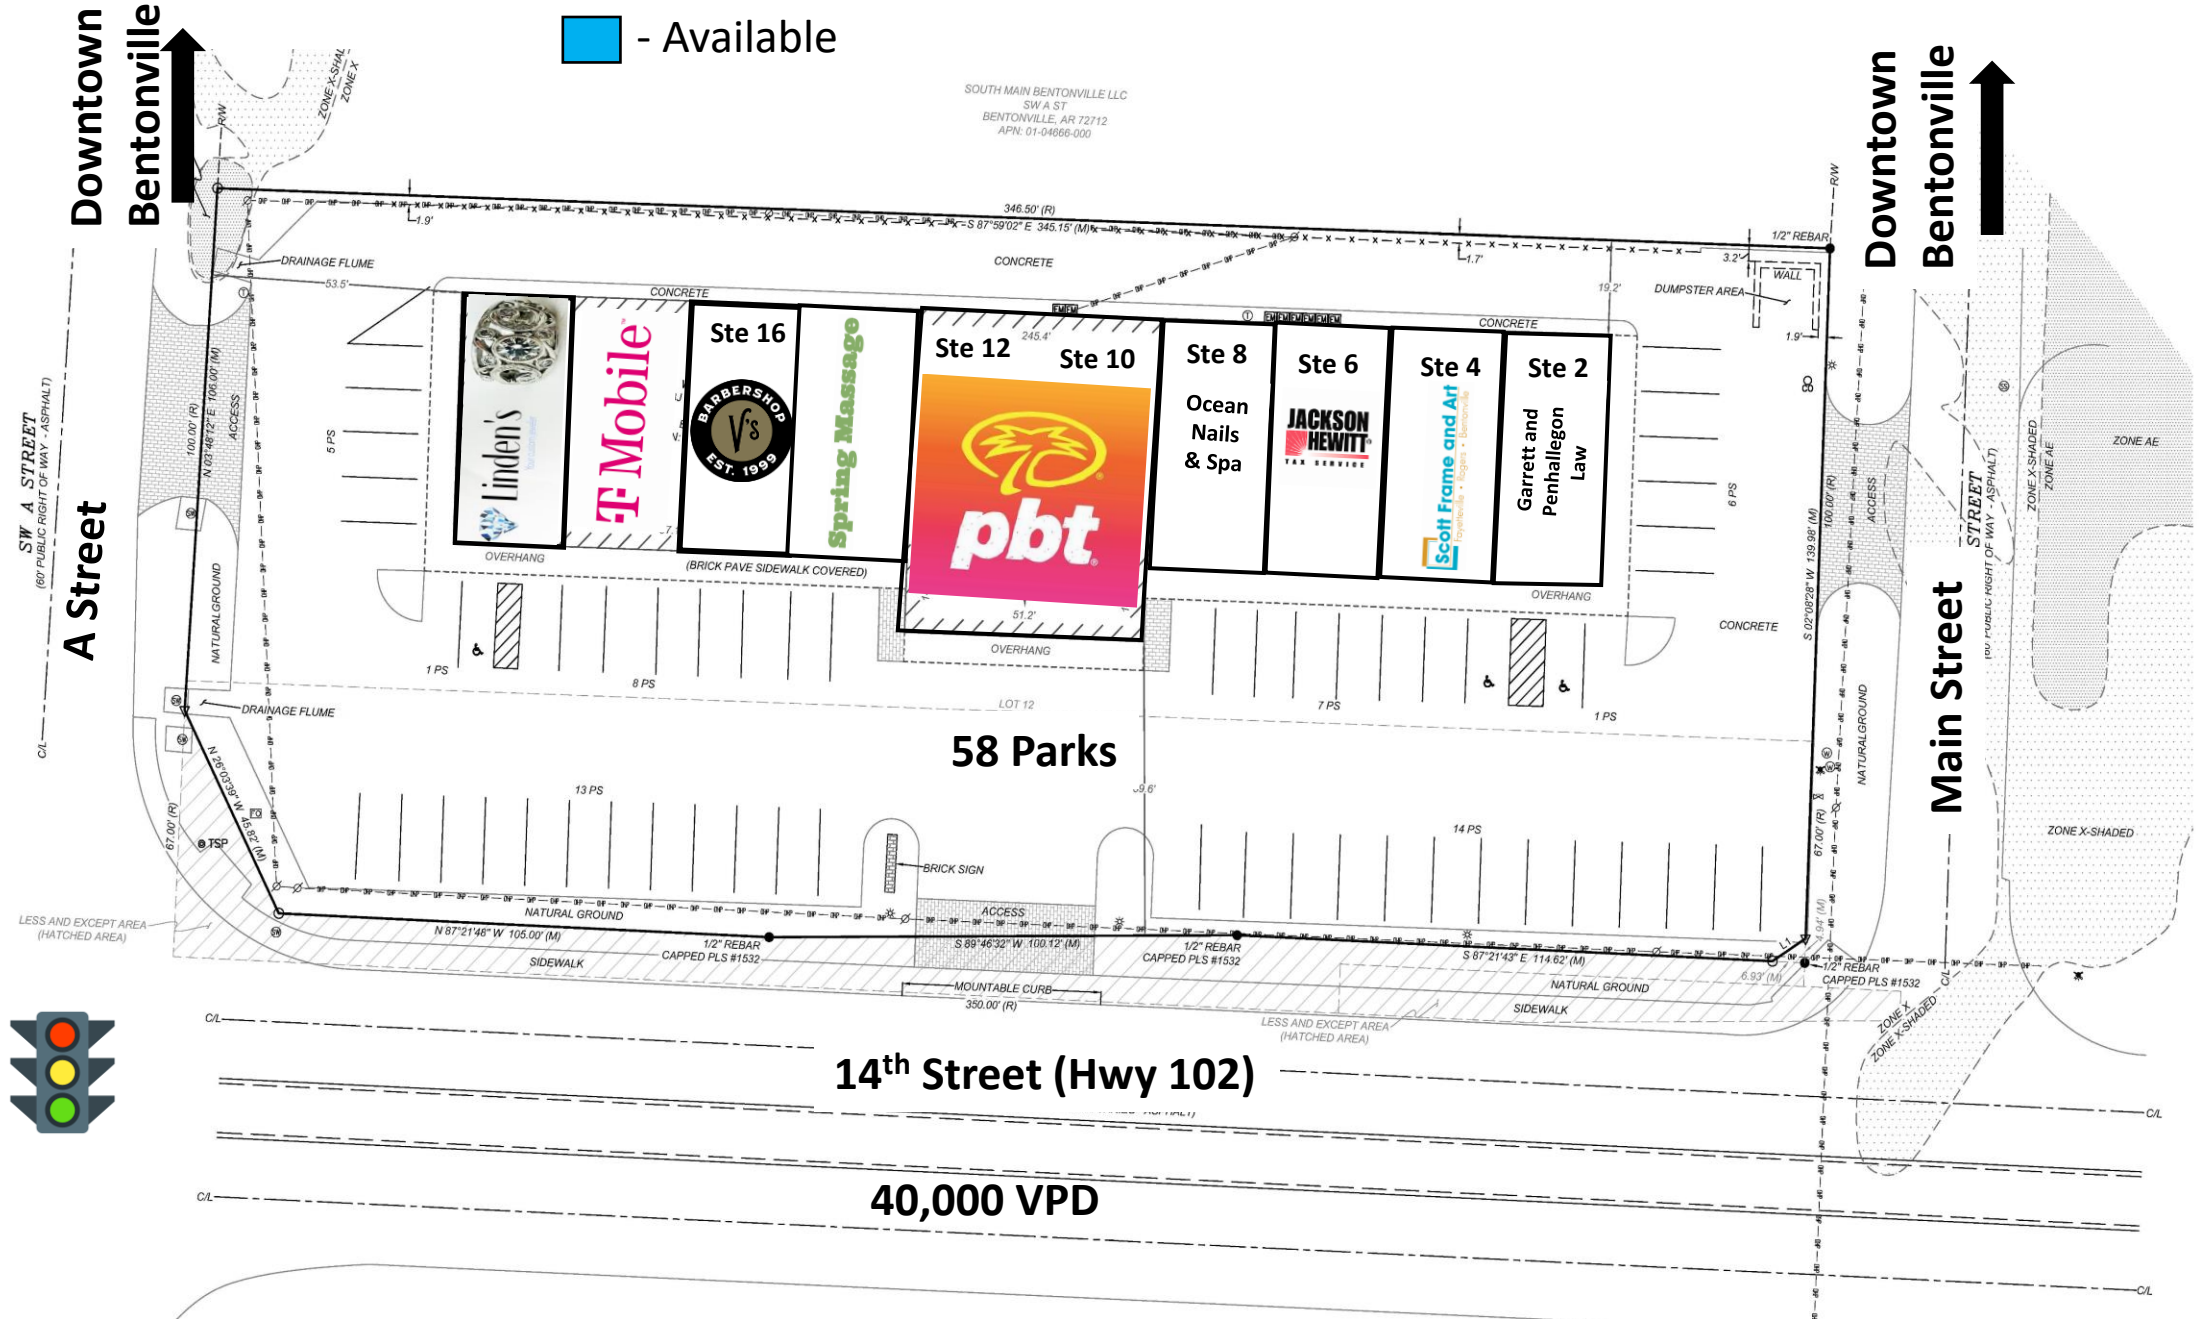


14th Street (Hwy 102)

40,000 VPD



NIELSEN
ARCHITECTURE, LLC
nielsen-architecture.com
1718 SW Commerce Drive
Suite 21
Bentonville, AR 72712
info@nielsen-architecture.com
479.254.0112

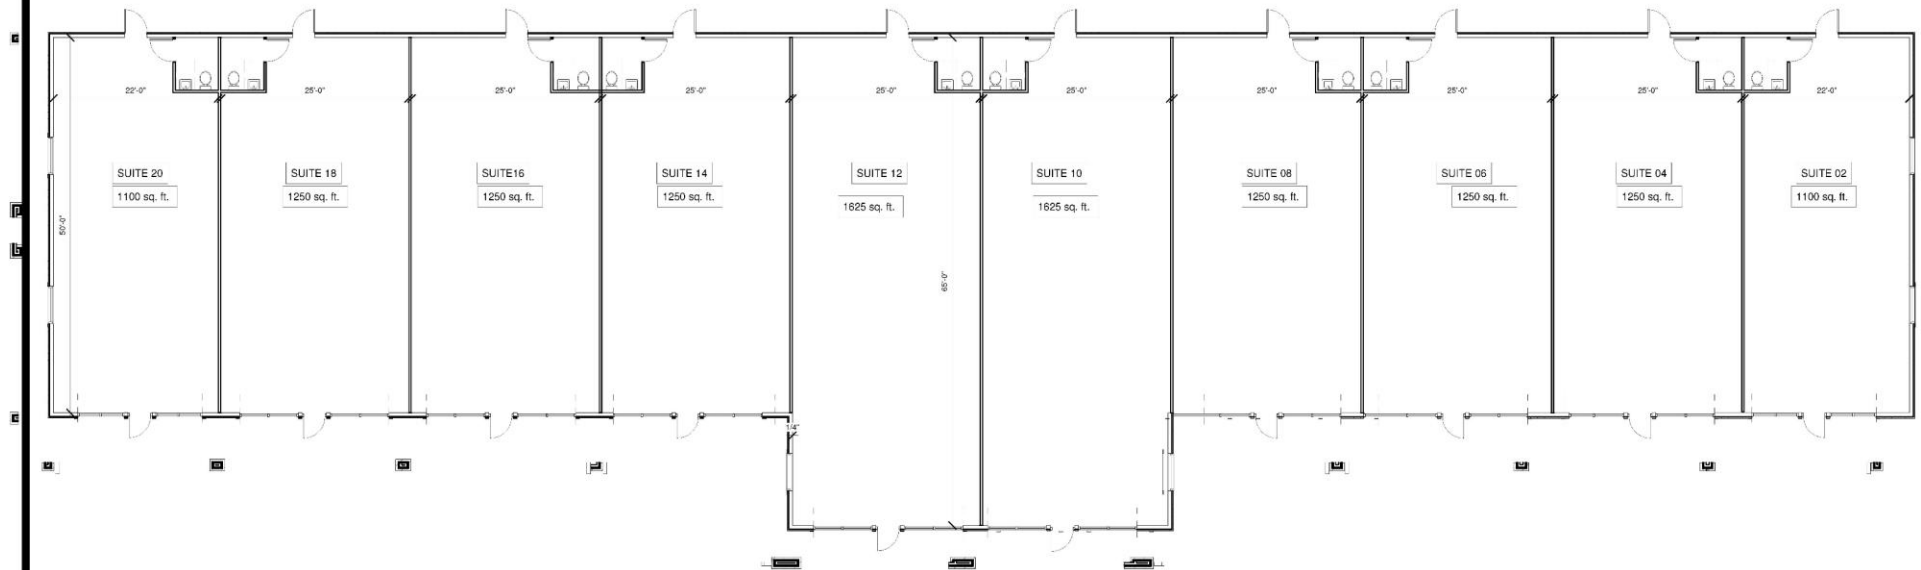

PERTAINING TO ISSUES OF CONFIDENTIALITY AND COPYRIGHT, REQUEST FOR THE RELEASE OR REPRODUCTION OF THESE DRAWINGS MUST BE APPROVED BY NIELSEN ARCHITECTURE, LLC

14th & MAIN

PROJECT NUMBER: 06-XX-XXXX

DRAWN BY: Author

APPROVED BY: Approver

ISSUE DATE: xx/xx/xx

REVISIONS	DATE	DESCRIPTION

SHEET CONTENTS:

FIRST FLOOR PLAN

1 FIRST FLOOR PLAN
1/8" = 1'-0"